



GROUND FLOOR PLAN 203 m² (67% of lot area)

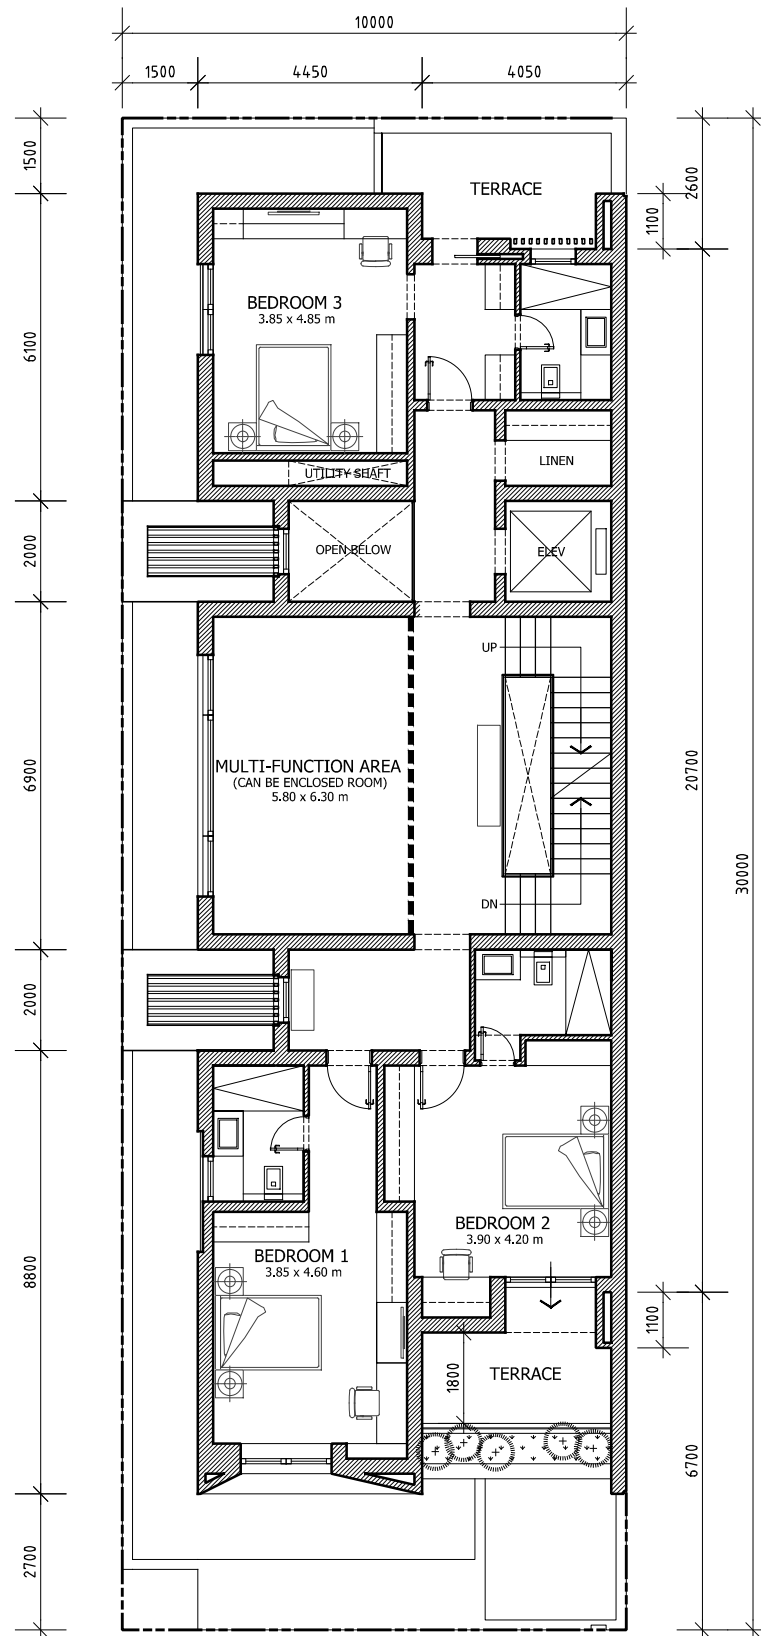

FIRST FLOOR PLAN 186 m² (62% of lot area)

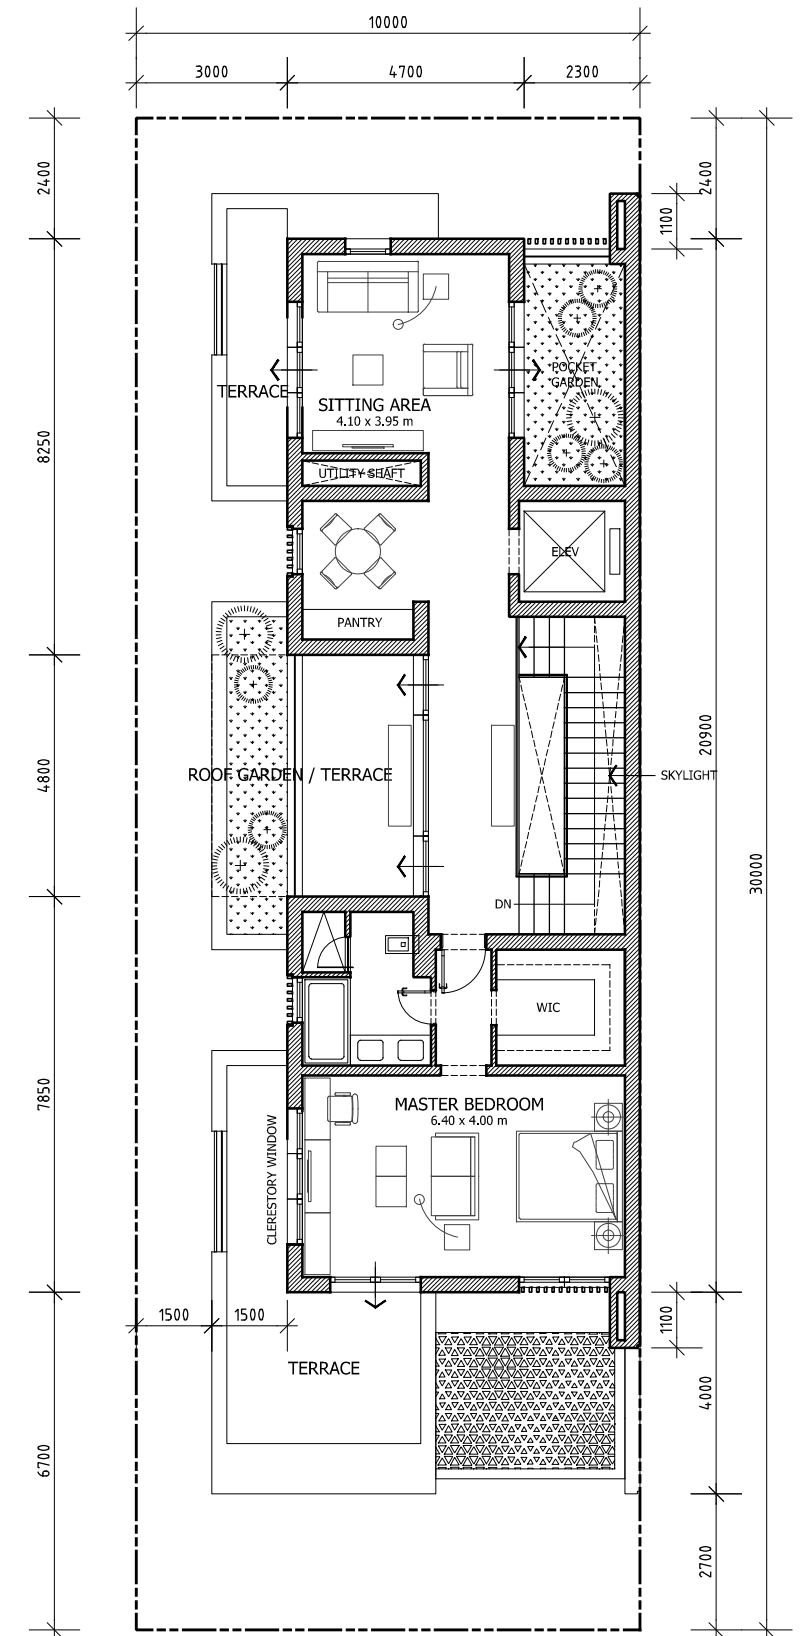

SECOND FLOOR PLAN 123 m² (41% of lot area)
(66% OF FF AREA)

TOTAL BUA AREA: 515 m²
LOT SIZE: 10 x 30 m : 300 m²

[T] +966 26681765 [P] +966 26681732 [E] P.O. Box 3896 - Jeddah 21481 info@kzoarchitects.com	JOB NUMBER	CLIENT	PROJECT NAME	LOCATION:	PLOT NUMBER	FORMAT	SCALE	DATE	DRAWING TITLE	DRAWING NUMBER
		*	HAYYAT AZ ZAHRA - AL NOUKHBA AL OULA	JEDDAH KSA		A2	1:100 m.	10.28.25	SCHEMATIC PLANS - TYPE A	*