



GROUND FLOOR PLAN 207 m<sup>2</sup> (60% of lot area)

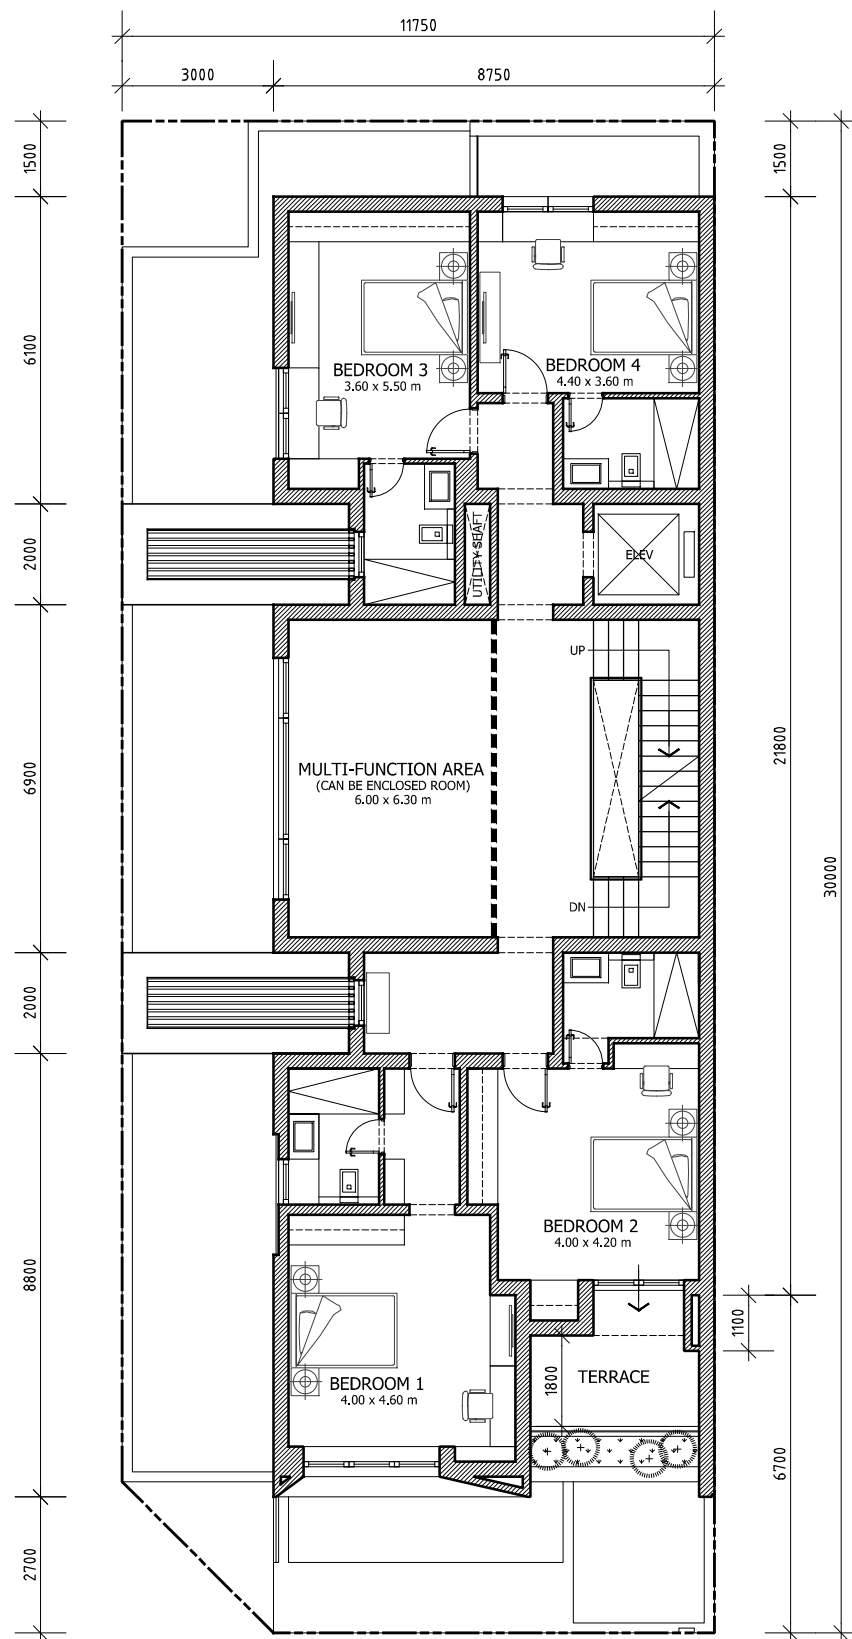

FIRST FLOOR PLAN 201 m<sup>2</sup> (58% of lot area)

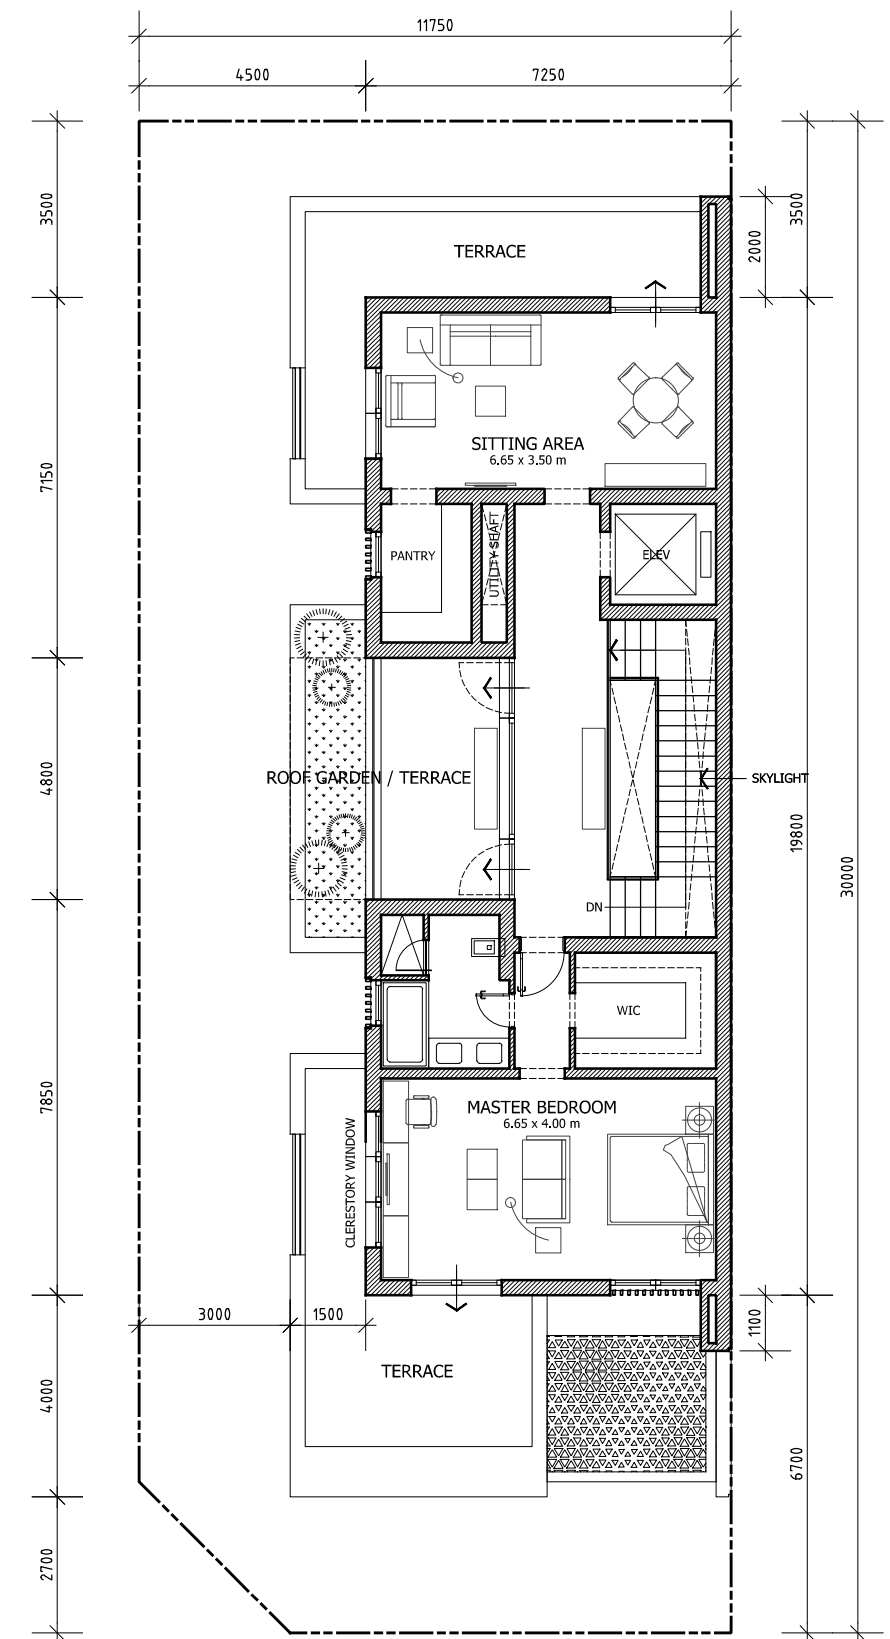

SECOND FLOOR PLAN 131 m<sup>2</sup> (38% of lot area)  
(65% OF FF AREA)

TOTAL BUA AREA: 539 m<sup>2</sup>  
LOT SIZE: 11.75 x 30 m : 348.00 m<sup>2</sup>

(T) +966 26681765 (P) +966 26681732 (E) info@kzooarchitects.com	JOB NUMBER	CLIENT	PROJECT NAME	LOCATION:	PLOT NUMBER	FORMAT	SCALE	DATE	DRAWING TITLE	DRAWING NUMBER
		*	HAYYAT AZ ZAHRA - AL NOUKHBA AL OULA	JEDDAH KSA		A2	1:100 m.	10.28.25	SCHEMATIC PLANS - TYPE B1 (NORTH SIDE CORNER LOTS)	*